
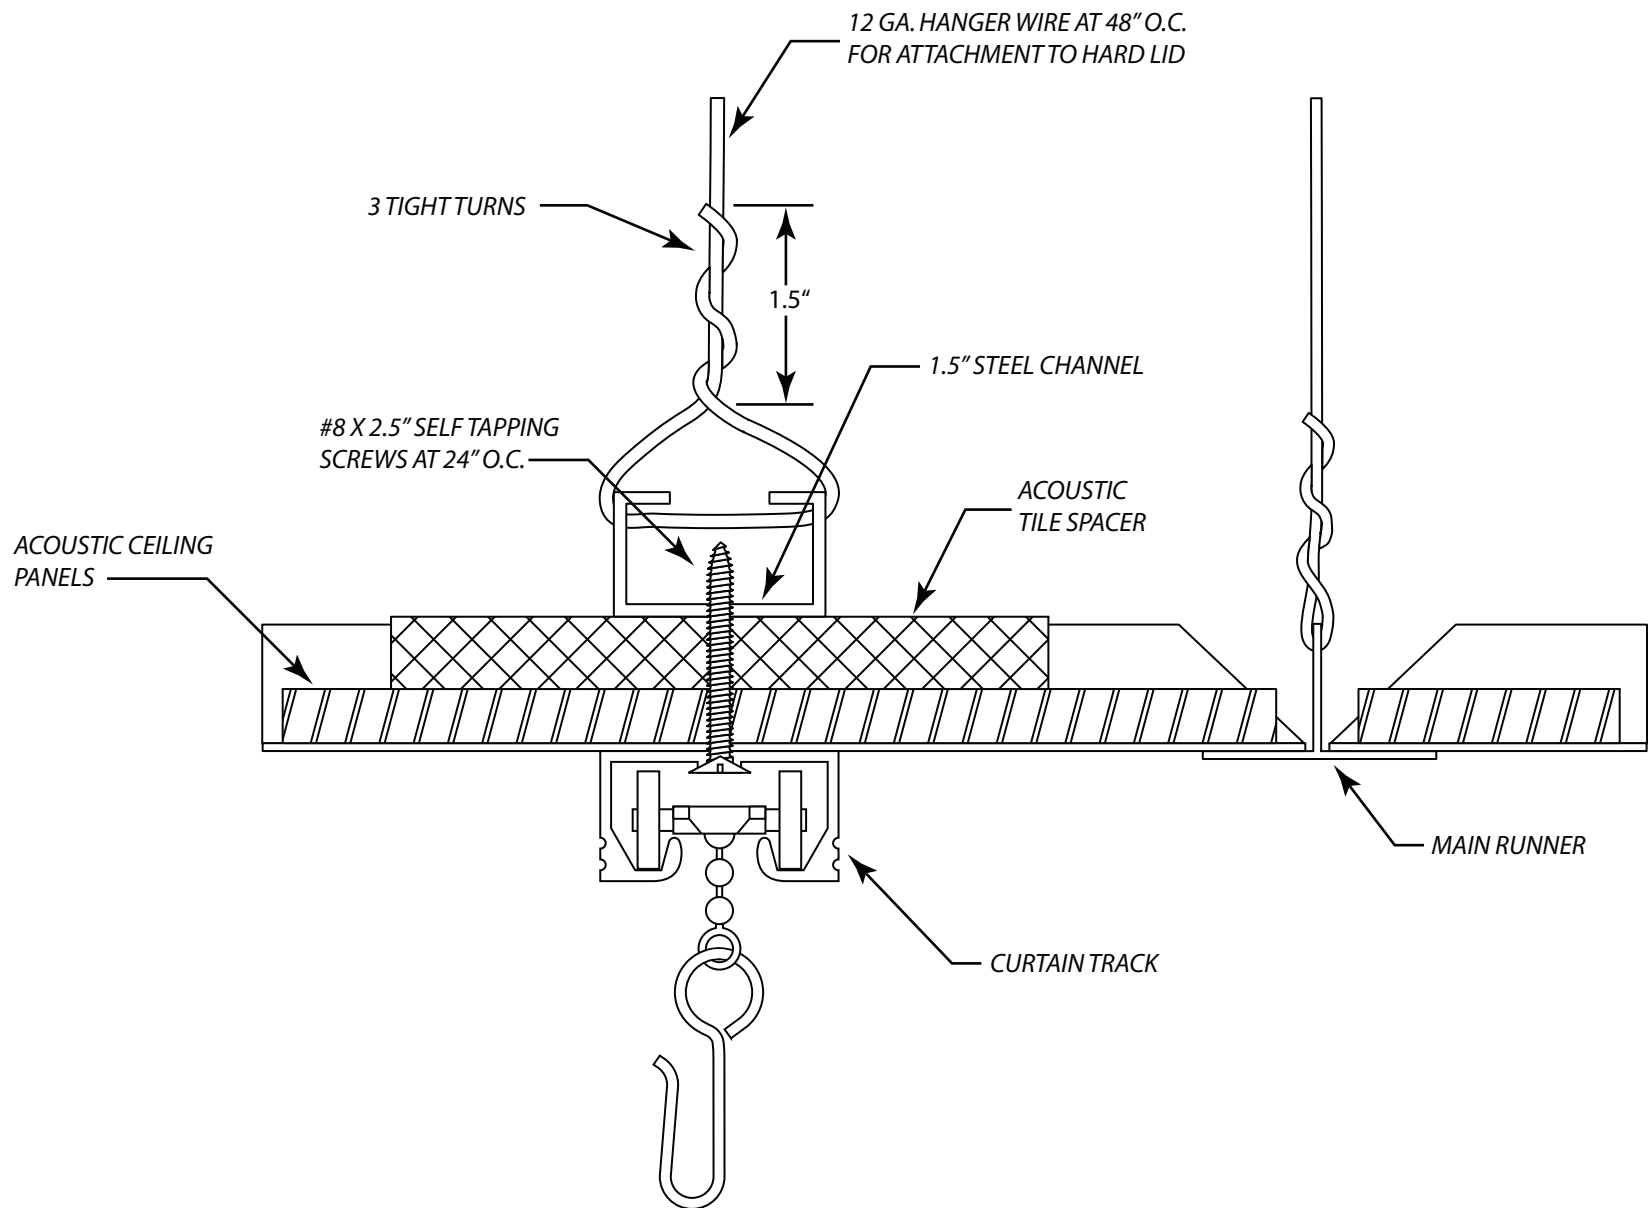


<b>CONFIDENTIAL</b> All materials disclosed in this document are proprietary to Diamond Drapery Co., Inc. The Holder agrees to maintain it in confidence and must not replicate or reveal this information in any manner.	<b>Project:</b> 7000 Series Tracking System Drop Ceiling Installation	
	<b>Date:</b> 15-OCT-2008	<b>Dimensions:</b> Inches/Feet
	<b>Scale:</b> DO NOT SCALE	<b>By:</b> C. Johnson




7439 Lampson Avenue  
 Garden Grove, CA 92841  
 (714) 761-4543 OFFICE (714) 761-4623 FAX



<b>CONFIDENTIAL</b> All materials disclosed in this document are proprietary to Diamond Drapery Co., Inc. The Holder agrees to maintain it in confidence and must not replicate or reveal this information in any manner.	<b>Project:</b> 7000 Series Tracking System Drop Ceiling with Backing Installation	
	<b>Date:</b> 18-NOV-2008	<b>Dimensions:</b> Inches/Feet
	<b>Scale:</b> DO NOT SCALE	<b>By:</b> C. Johnson




7439 Lampson Avenue  
 Garden Grove, CA 92841  
 (714) 761-4543 OFFICE (714) 761-4623 FAX

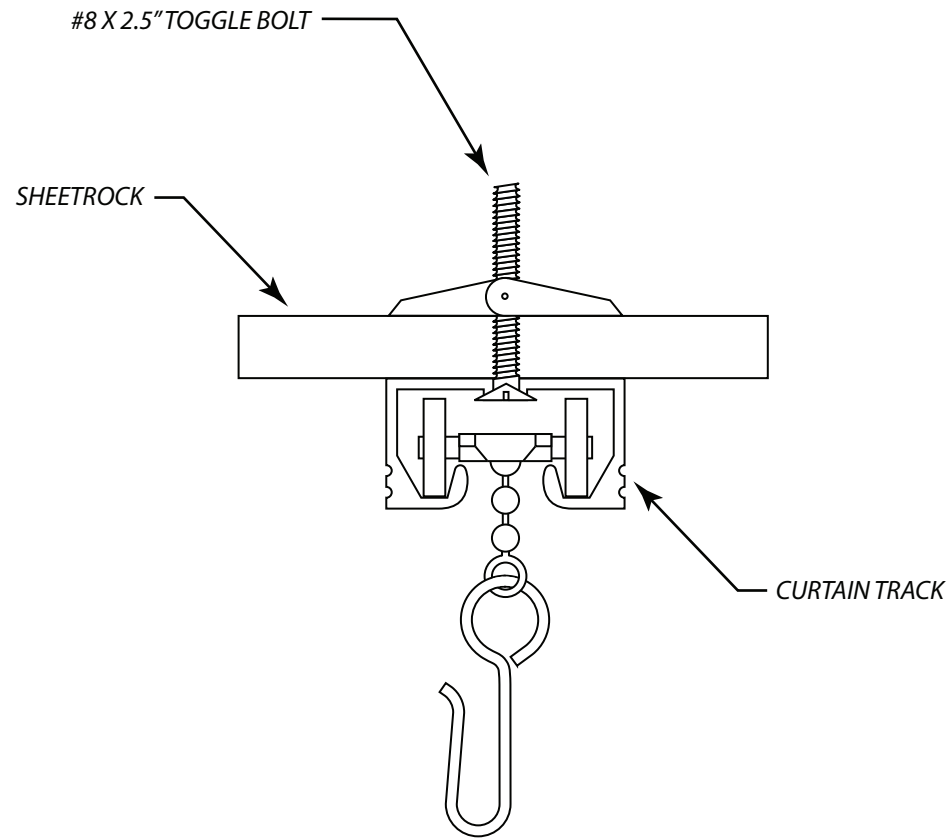


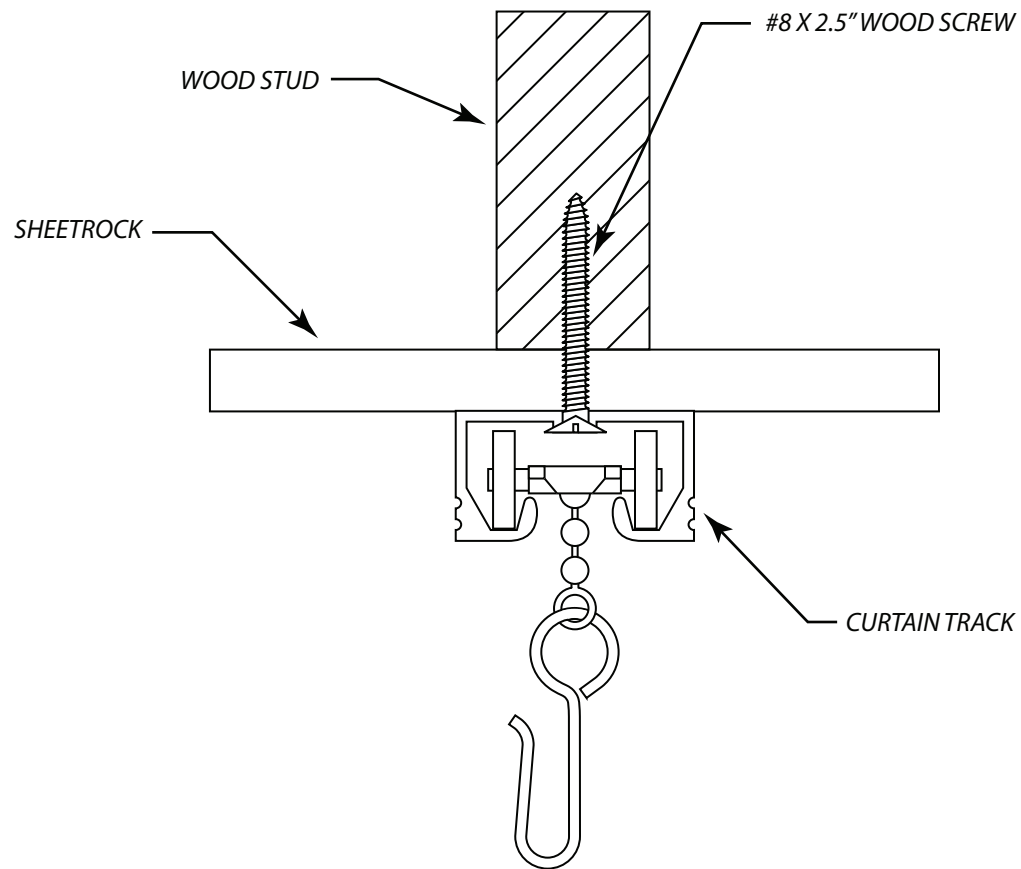
<b>CONFIDENTIAL</b> All materials disclosed in this document are proprietary to Diamond Drapery Co., Inc. The Holder agrees to maintain it in confidence and must not replicate or reveal this information in any manner.	<b>Project:</b> 7000 Series Tracking System Sheetrock Installation	
	<b>Date:</b> 20-OCT-2008	<b>Dimensions:</b> Inches/Feet
	<b>Scale:</b> DO NOT SCALE	<b>By:</b> C. Johnson




7439 Lampson Avenue  
 Garden Grove, CA 92841  
 (714) 761-4543 OFFICE (714) 761-4623 FAX

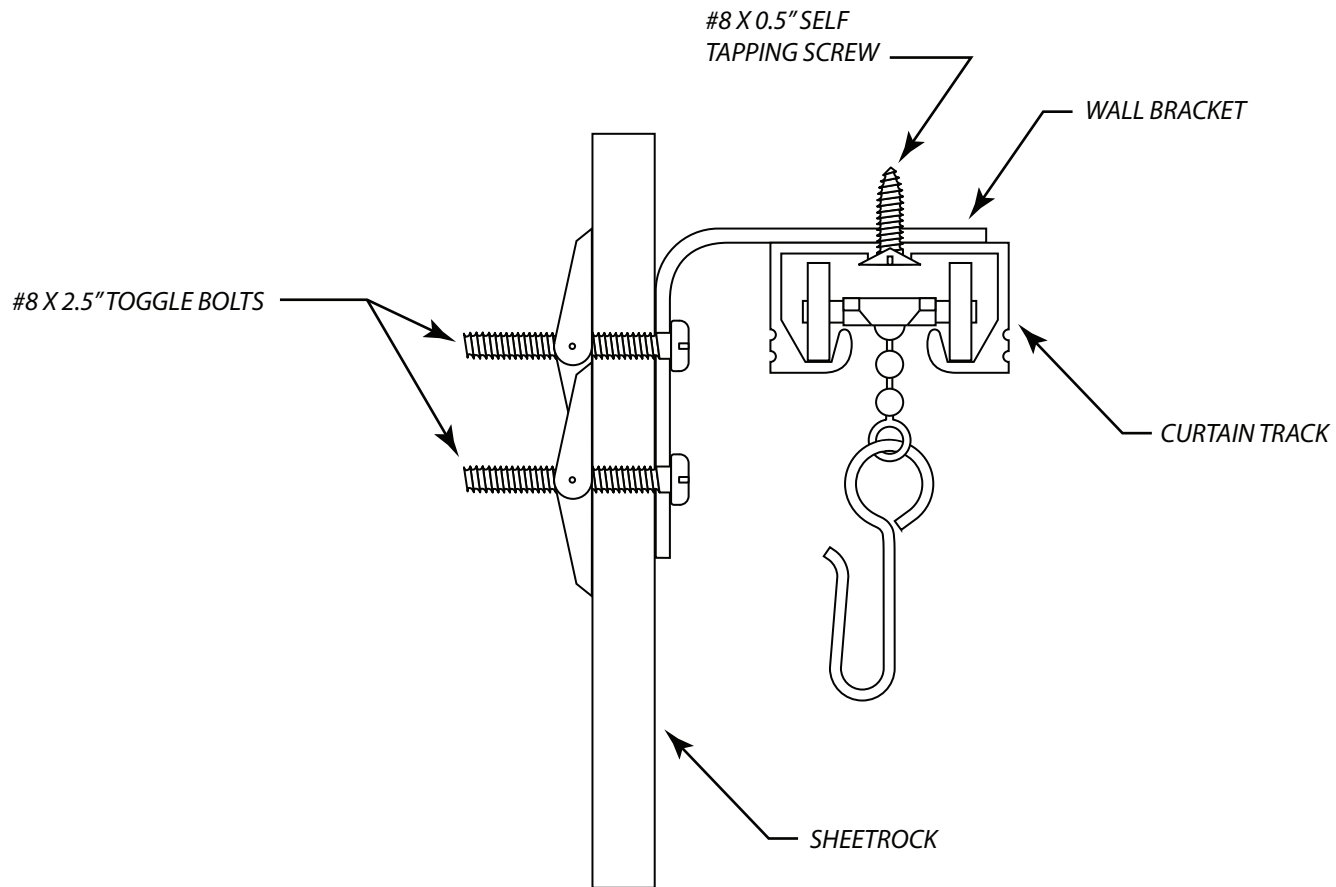


<b>CONFIDENTIAL</b> All materials disclosed in this document are proprietary to Diamond Drapery Co., Inc. The Holder agrees to maintain it in confidence and must not replicate or reveal this information in any manner.	<b>Project:</b> 7000 Series Tracking System Sheetrock Wall Mount Installation		 7439 Lampson Avenue Garden Grove, CA 92841 (714) 761-4543 OFFICE (714) 761-4623 FAX
	<b>Date:</b> 20-OCT-2008	<b>Dimensions:</b> Inches/Feet	
	<b>Scale:</b> DO NOT SCALE	<b>By:</b> C. Johnson	




<b>CONFIDENTIAL</b> All materials disclosed in this document are proprietary to Diamond Drapery Co., Inc. The Holder agrees to maintain it in confidence and must not replicate or reveal this information in any manner.	<b>Project:</b> 7000 Series Tracking System Wood Stud Installation	
	<b>Date:</b> 20-OCT-2008	<b>Dimensions:</b> Inches/Feet
	<b>Scale:</b> DO NOT SCALE	<b>By:</b> C. Johnson




7439 Lampson Avenue  
 Garden Grove, CA 92841  
 (714) 761-4543 OFFICE (714) 761-4623 FAX

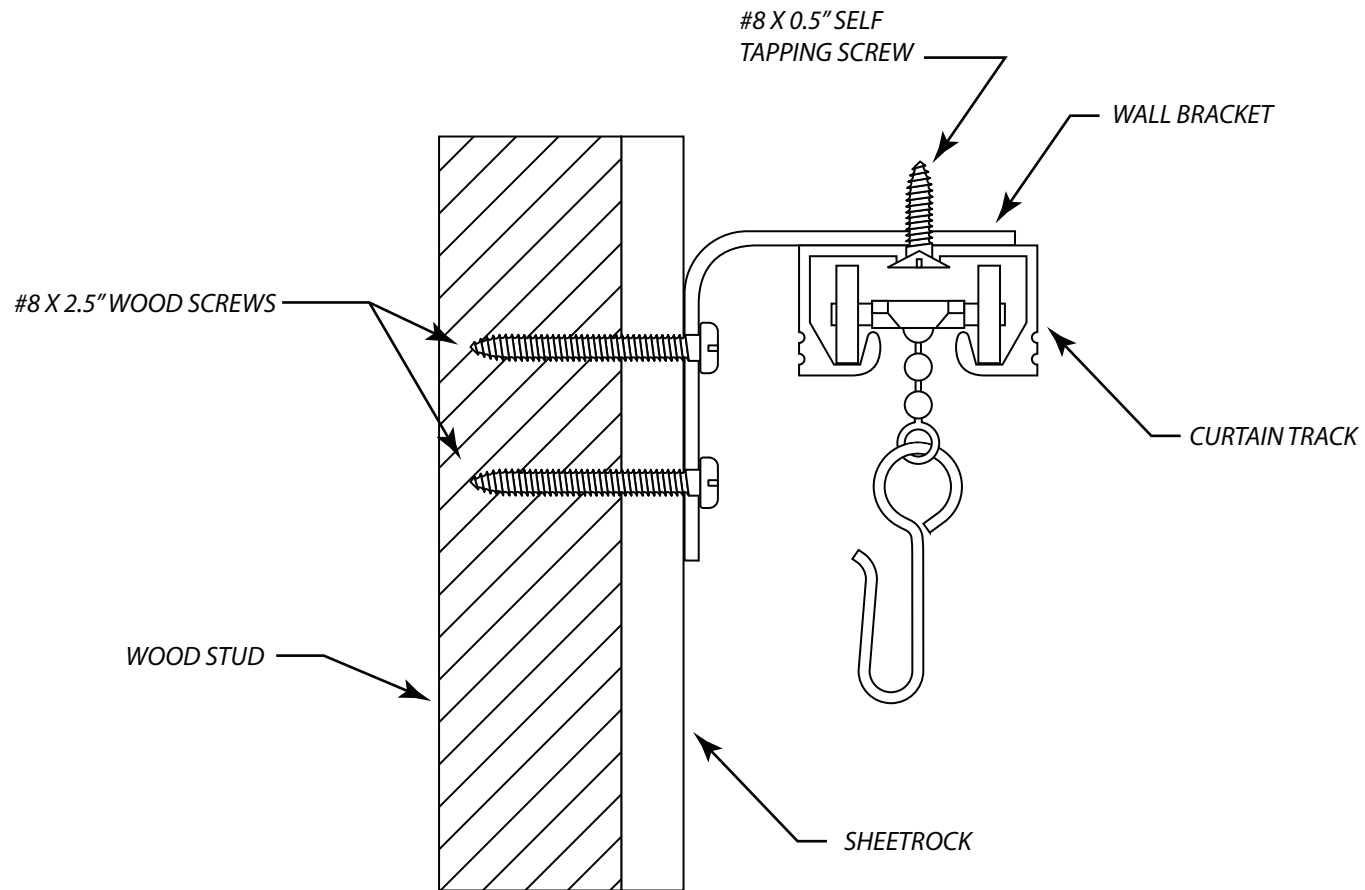


<b>CONFIDENTIAL</b> All materials disclosed in this document are proprietary to Diamond Drapery Co., Inc. The Holder agrees to maintain it in confidence and must not replicate or reveal this information in any manner.	<b>Project:</b> 7000 Series Tracking System Wall Mount Installation		 7439 Lampson Avenue Garden Grove, CA 92841 (714) 761-4543 OFFICE (714) 761-4623 FAX
	<b>Date:</b> 20-OCT-2008	<b>Dimensions:</b> Inches/Feet	
	<b>Scale:</b> DO NOT SCALE	<b>By:</b> C. Johnson	

CONCRETE ANCHOR

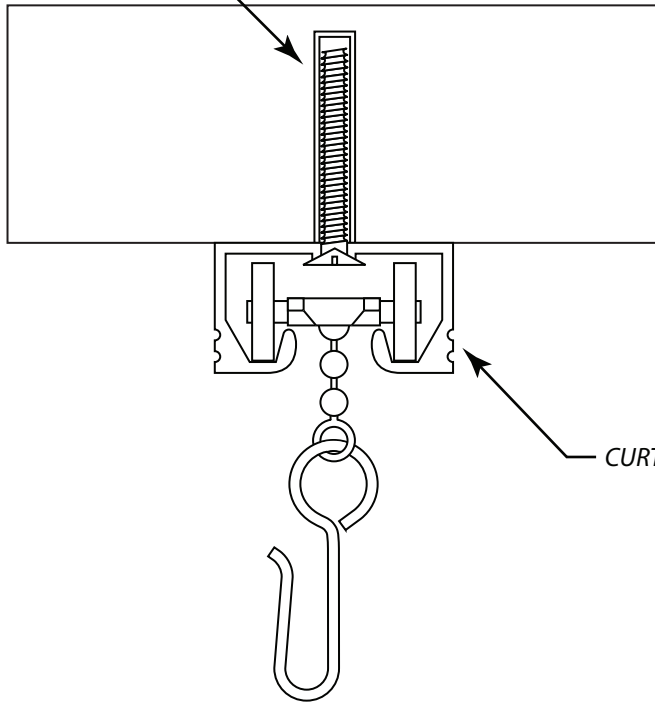

CURTAIN TRACK

<b>CONFIDENTIAL</b> All materials disclosed in this document are proprietary to Diamond Drapery Co., Inc. The Holder agrees to maintain it in confidence and must not replicate or reveal this information in any manner.	<b>Project:</b> 7000 Series Tracking System Concrete Installation	
	<b>Date:</b> 20-OCT-2008	<b>Dimensions:</b> Inches/Feet
	<b>Scale:</b> DO NOT SCALE	<b>By:</b> C. Johnson



**DIAMOND**  
DRAPERY

7439 Lampson Avenue  
Garden Grove, CA 92841  
(714) 761-4543 OFFICE (714) 761-4623 FAX